



0. PIANO TERRA 1:100

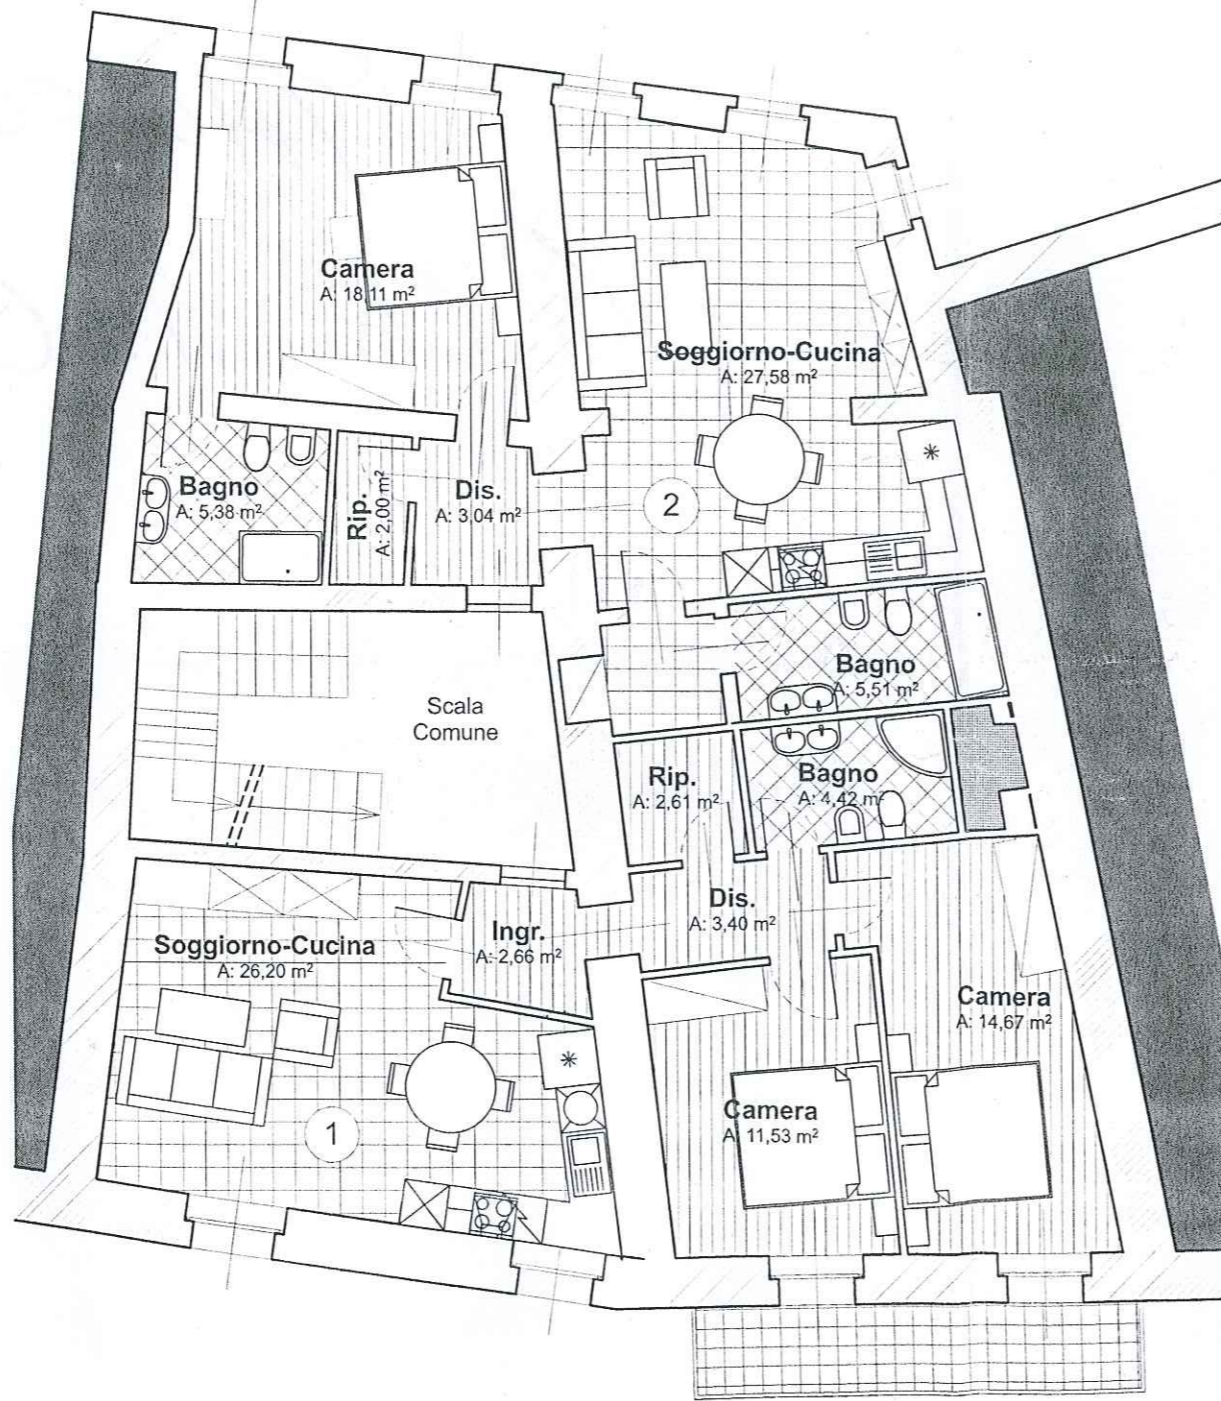

1. PIANO PRIMO

1:100

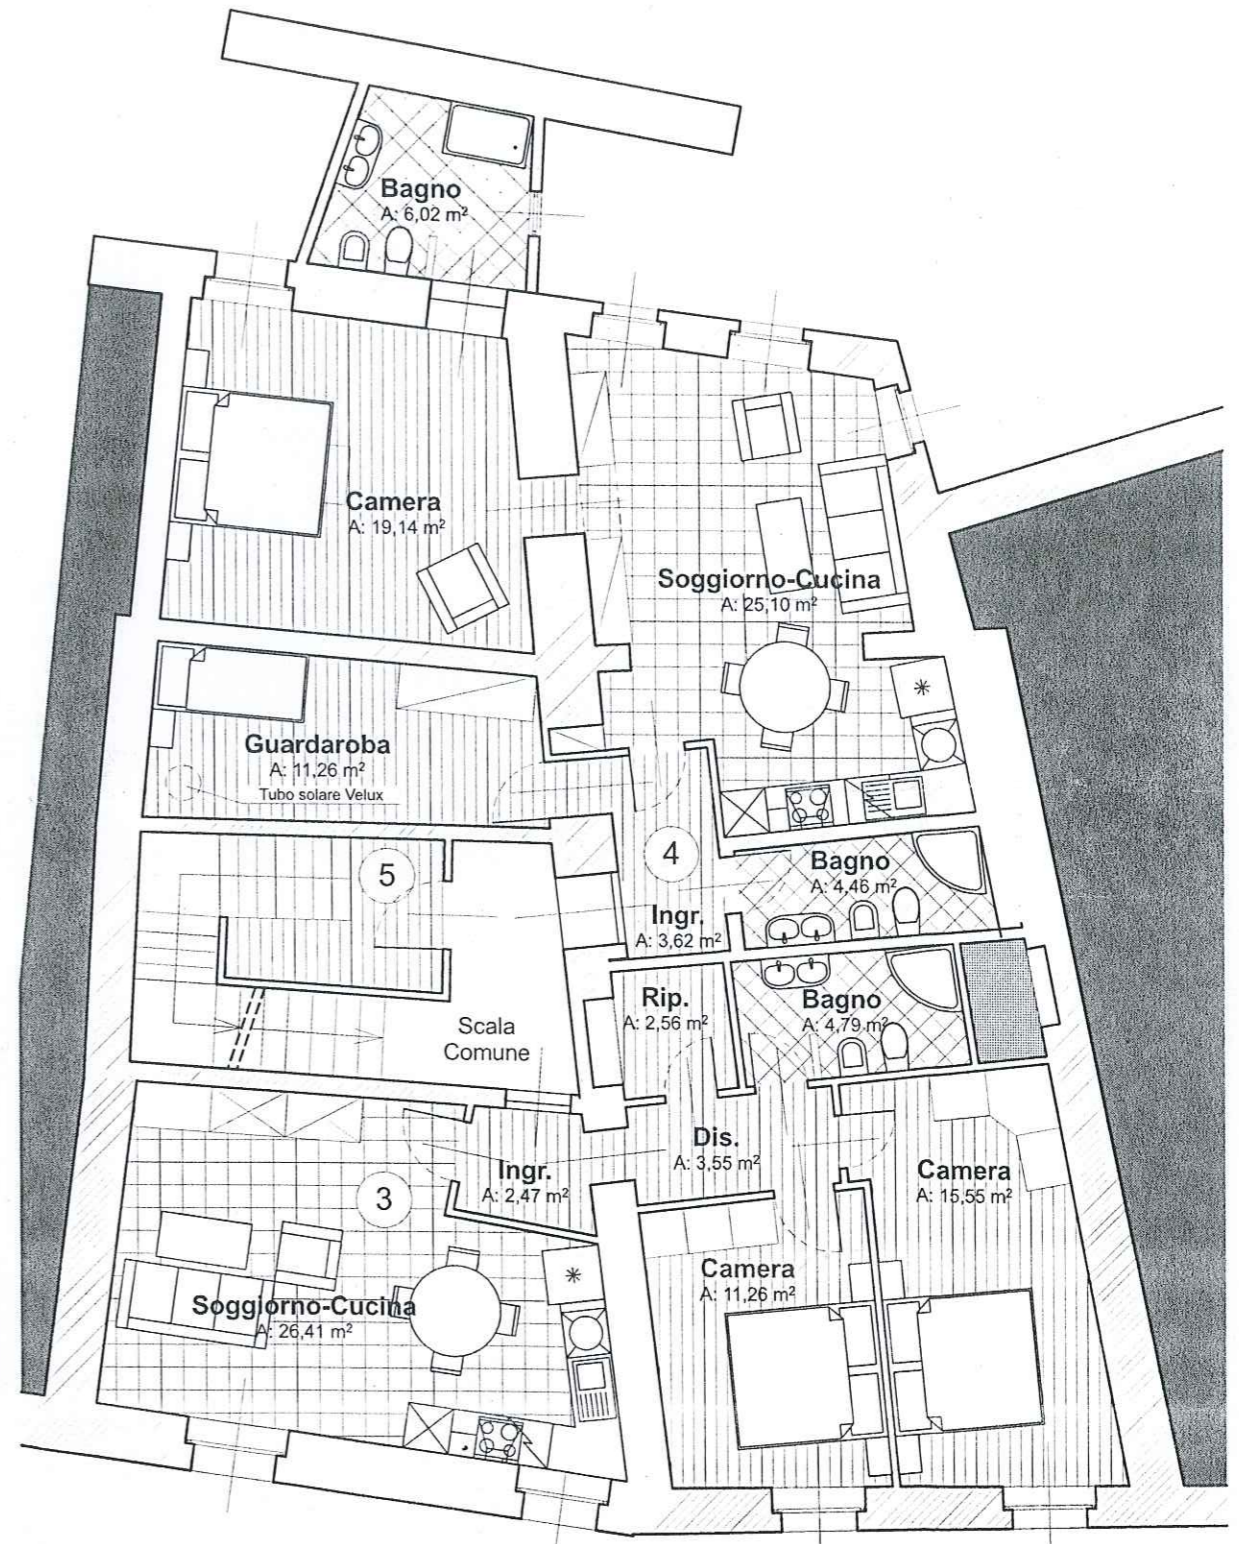

2. PIANO SECONDO

1:100